



REZ DE CHAUSSEE ECH. 1/100

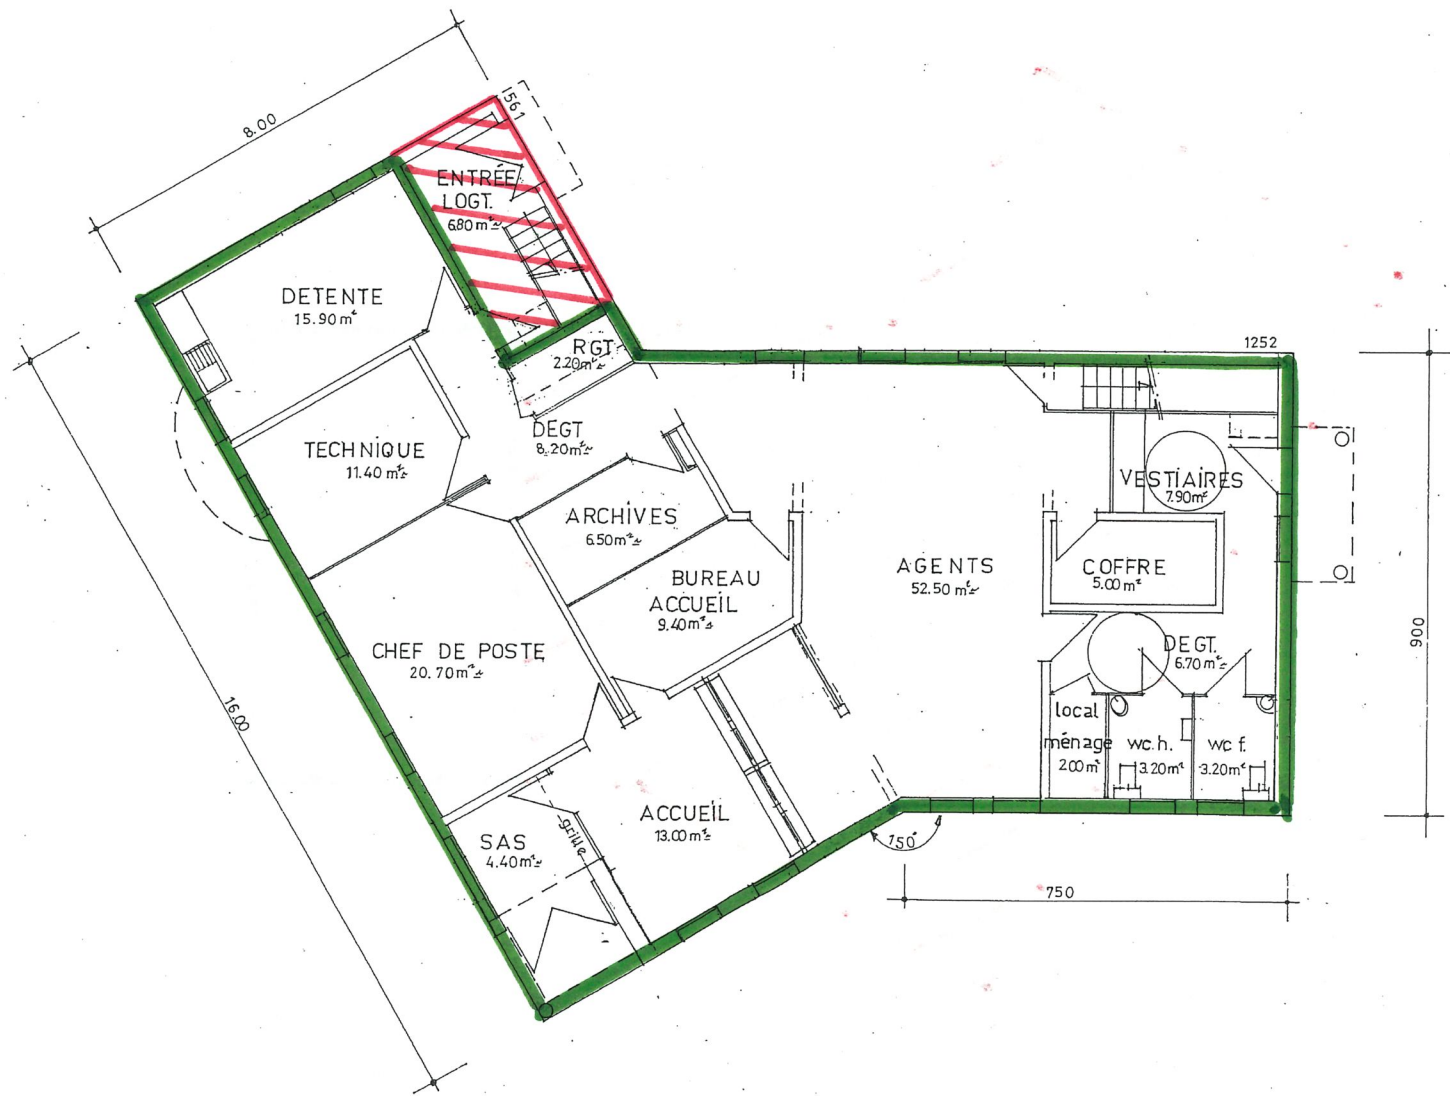

16 FEB 2005

ETAGE

ECH. 1/100

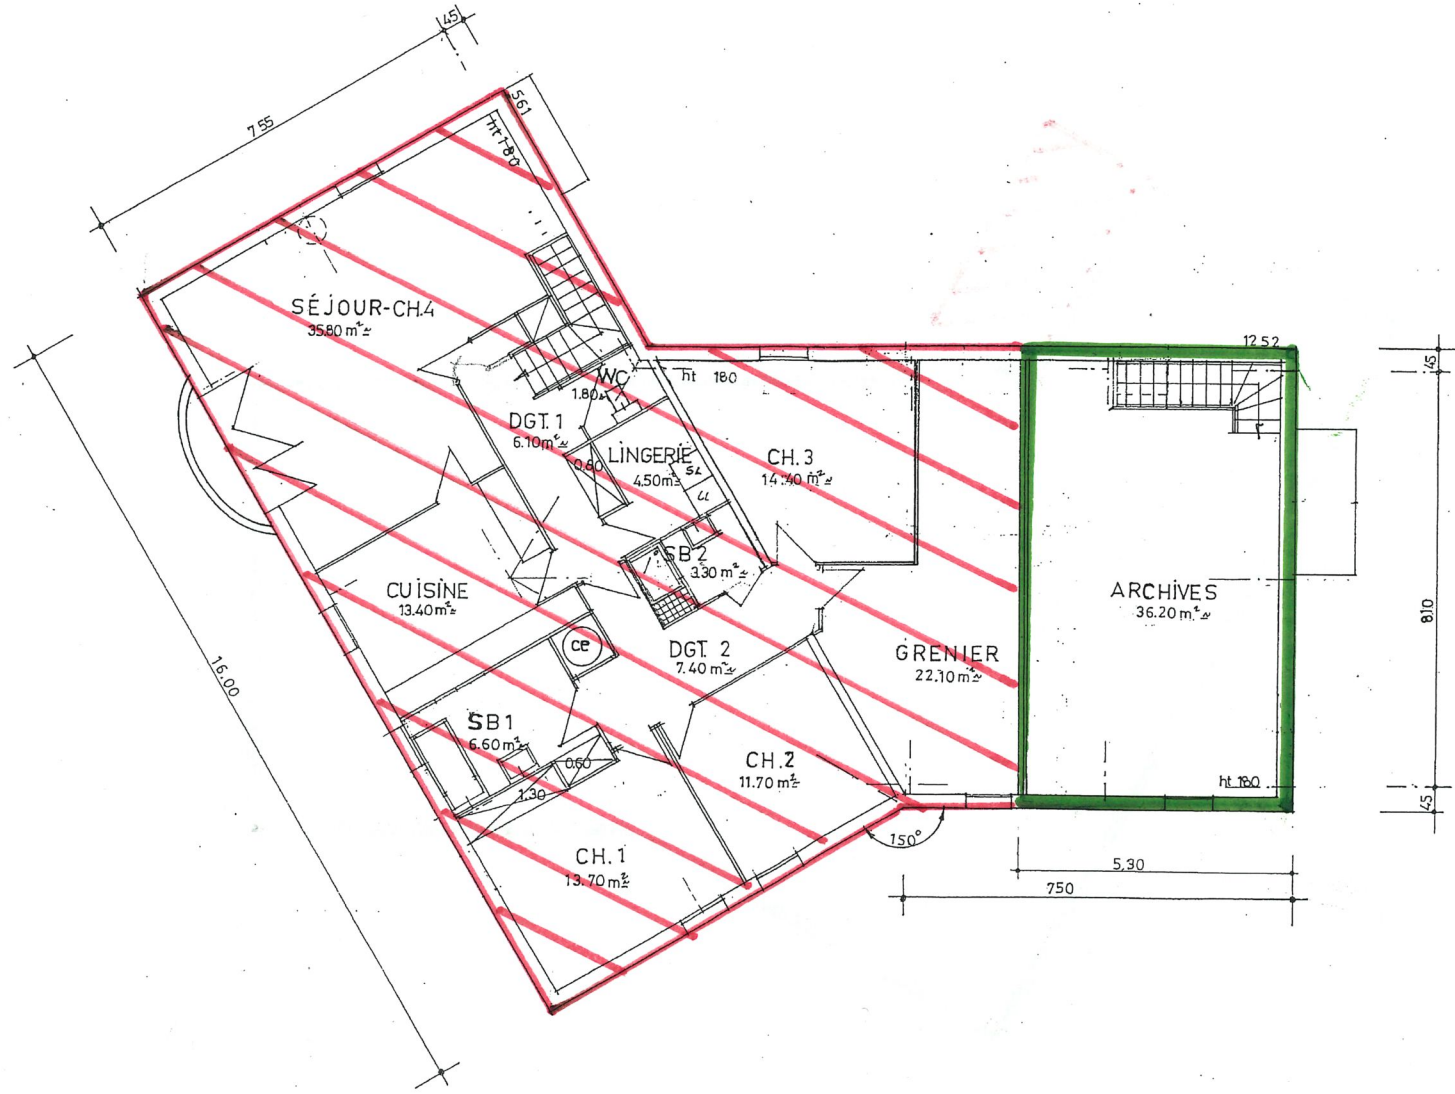

16